


SECTION A

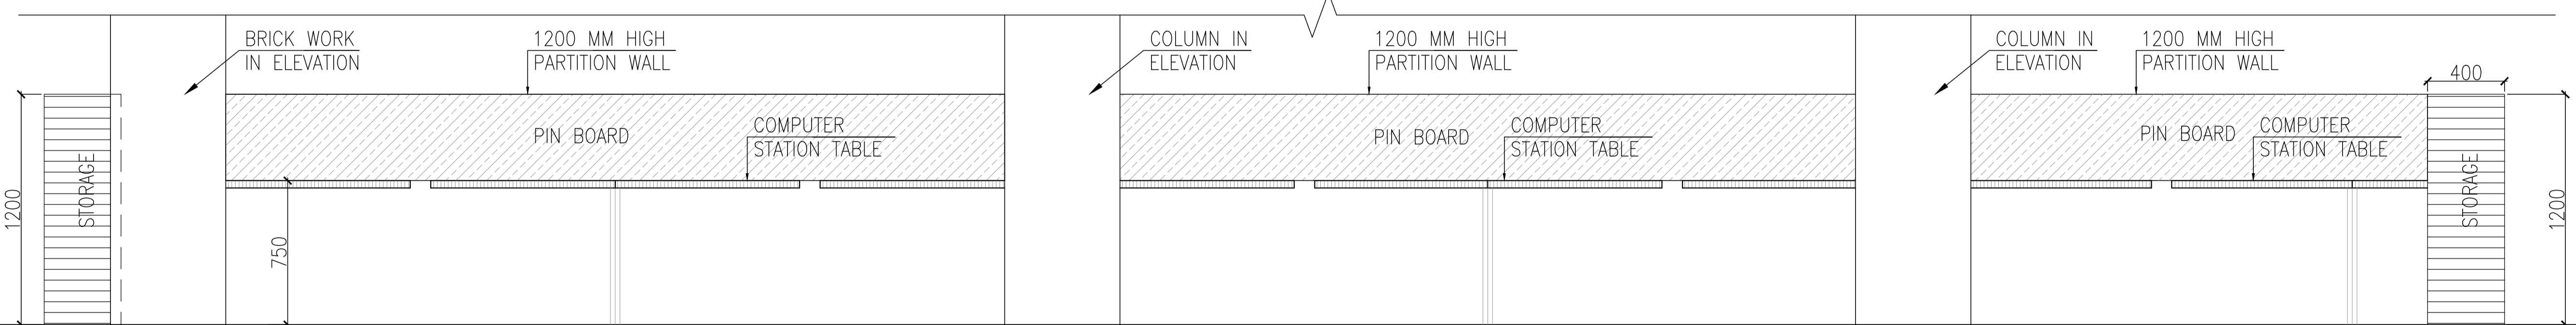

SECTIONAL ELEVATION 1

<p>THIS DRAWING IS THE PROPERTY & COPYRIGHT OF M/S SPACE ACE & NO PART OF THIS DRAWING MAY BE USED OR REPRODUCED IN ANY MANNER, STORED IN A RETRIEVAL SYSTEM, OR TRANSMITTED IN ANY FORM OR BY ANY MEANS, ELECTRONICS, MECHANICAL, PHOTOCOPYING, RECORDING OR OTHERWISE, EXCEPT FOR THE RELATED PROJECT, WITHOUT THE WRITTEN PERMISSION OF M/S SPACE ACE</p>	DRAWN BY	-	REVISION		NORTH		TITLE		CLIENT	<p>SPACE ACE ARCHITECTS, ENGINEERS & PLANNERS</p> <p>V - 20A / 5, D.L.F. CITY III, GURGAON, HARYANA - 122002 PH - 0124-4106618 FAX: 0124-2369329 E-MAIL: spaceace.india@gmail.com</p>
	DATE	- 01-03-2017					<p>FIFTH FLOOR PLAN BASIC FURNITURE DESIGN WORKSTATION -2 & COMPUTER STATION</p>	<p>IIT KANPUR FLEXIBLE ELECTRONICS CENTRE</p>		
	SCALE	- N.S.T.								
	DRG.NO.	- IIT/FP/FIF/FD2								
	CHECKED BY	-								